

Anlage


Lageplan

Gemarkung Fürstenwalde

Flur: 158

Druckdatum: 11.12.2017

Maßstab: 1:500

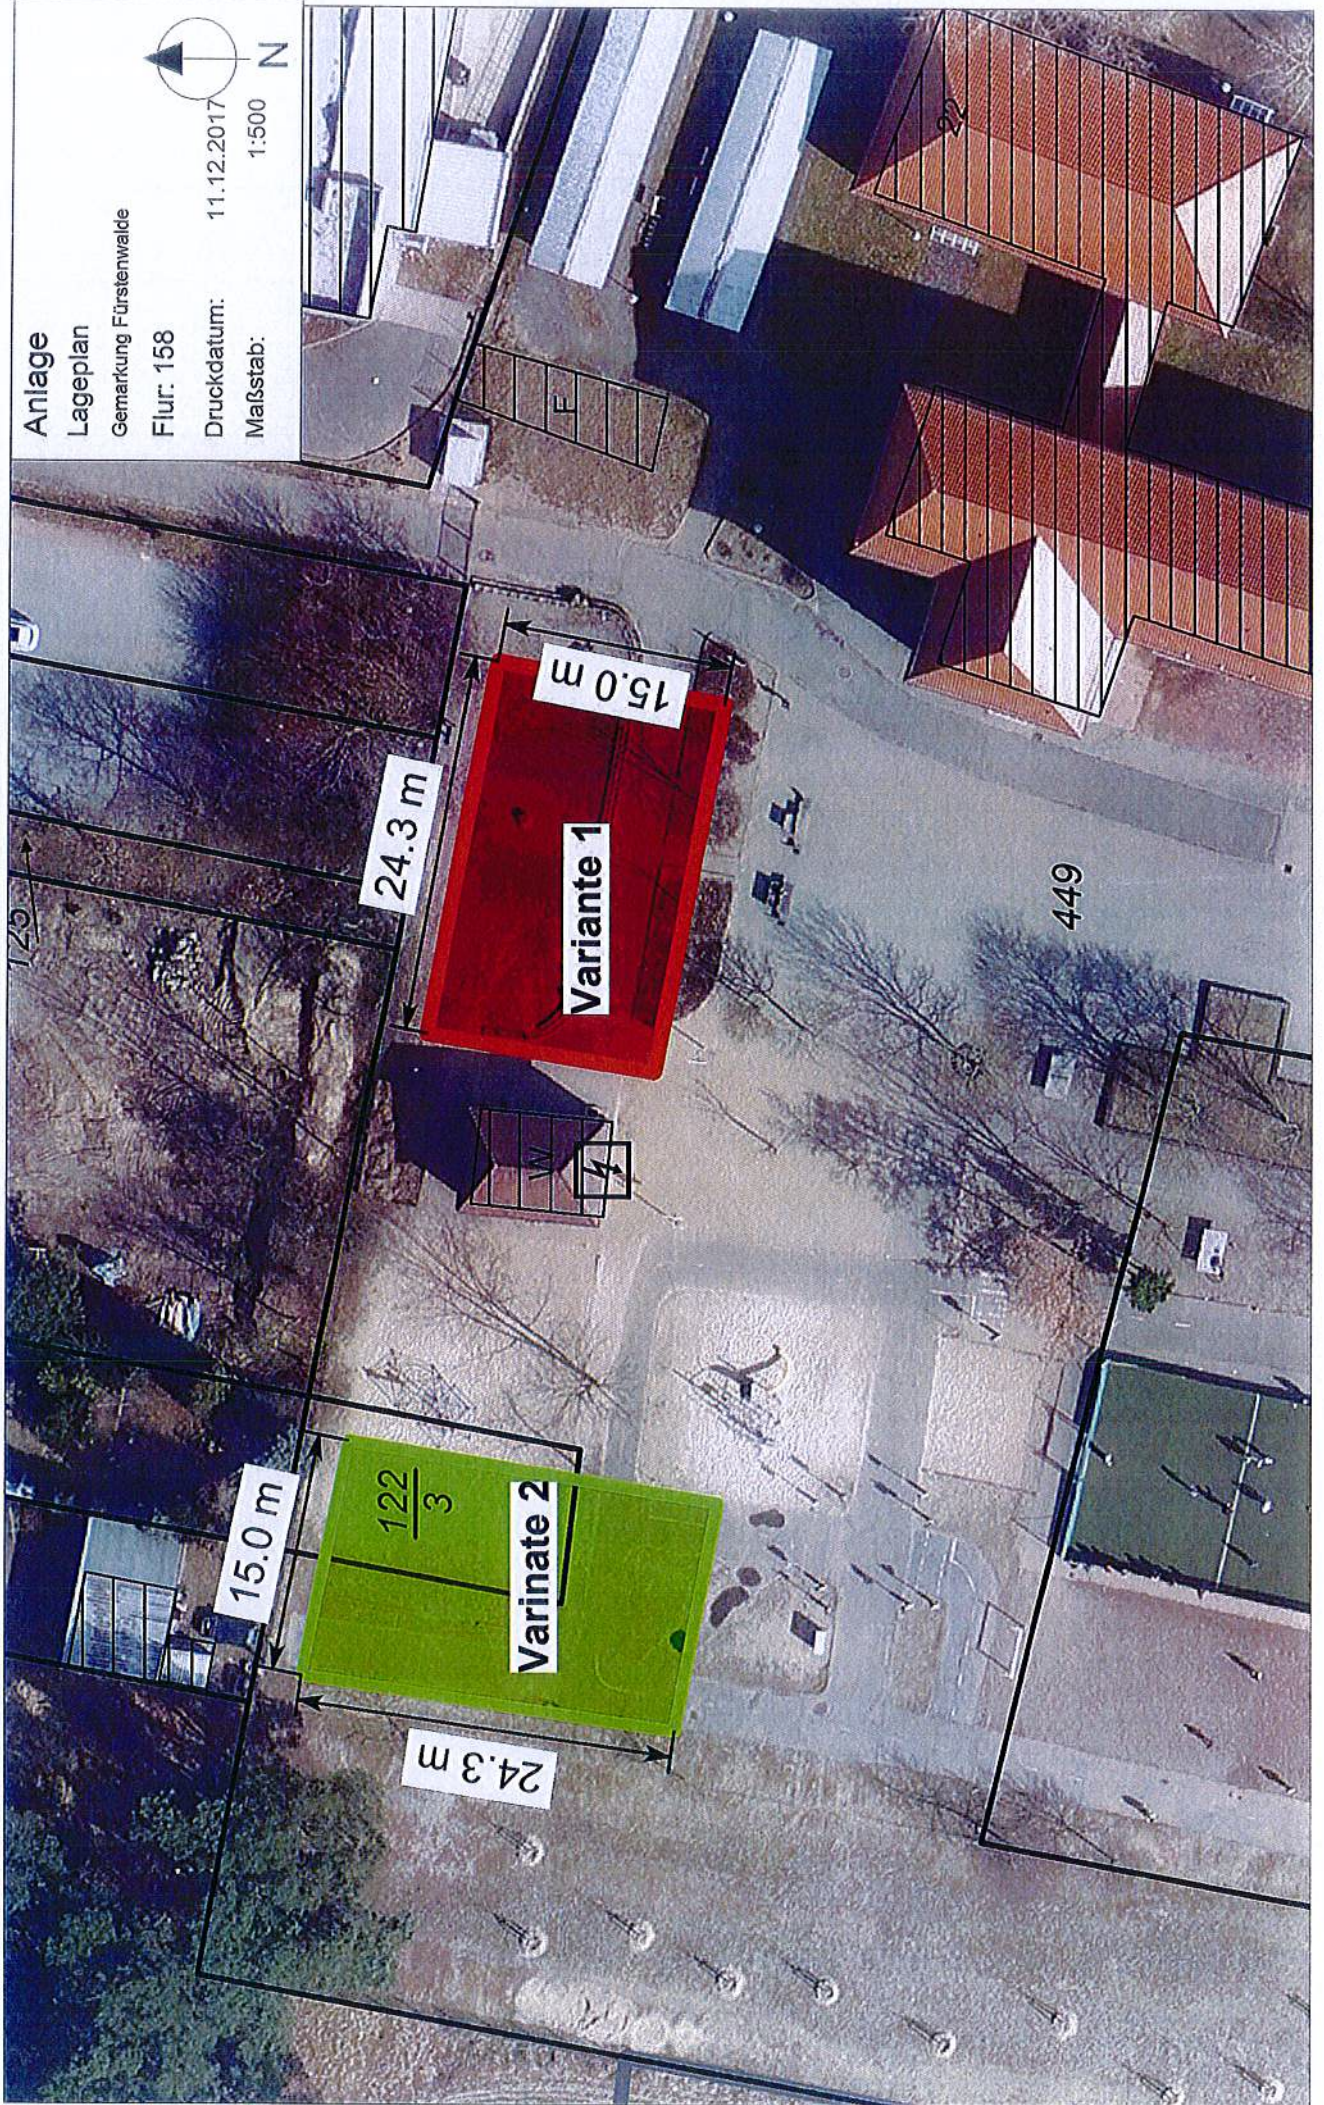

24.3 m

15.0 m

Variante 1

449

122

15.0 m

$\frac{122}{3}$

Variante 2

24.3 m